

SIMBOLOGIA


- △ ESTACIONES
- ⊕ PERFORACION
- INFILTRACION
- ⊙ POSTES ELECTRICICO
- ARBOLES
- LINEA ELECTRICA ICE
- - - TAPIA
- MALLA
- █ ACERAS
- █ CALLES

CATASTRO COORDENADAS CRTM05		
Punto	Este	Norte
1	511812.61	1141166.57
2	511864.02	1141138.99
3	511874.01	1141207.68
4	511868.71	1141242.31
5	511844.17	1141262.51
6	511793.51	1141241.78
7	511790.72	1141238.70


AREA 6809 m²

TABLA DE COORDENADAS				
PUNTO	NORTE	ESTE	ELEVACION	DESCRIPCION
399	1,141,175.736	511,830.552	99.591	E-1
400	1,141,167.271	511,807.866	100.377	E-2
401	1,141,132.666	511,875.617	100.150	E-3
402	1,141,121.881	511,925.539	101.602	E-4
571	1,141,114.436	511,969.269	101.733	Est-5
572	1,141,052.619	511,913.694	97.598	Est-7
573	1,141,178.786	511,973.035	96.978	Est-8
574	1,141,057.669	511,986.936	100.650	Est-9
791	1,141,226.324	511,914.605	95.625	Est-129
843	1,141,290.912	511,862.634	96.465	Est-181
855	1,141,309.586	511,839.454	95.493	Est-193
886	1,141,331.413	511,846.485	96.450	Est-124
1250	1,140,908.552	511,880.540	96.849	Est-314

TABLA DE COORDENADAS				
PUNTO	NORTE	ESTE	ELEVACION	DESCRIPCION
405	1,141,160.194	511,835.015	99.756	P1
407	1,141,180.169	511,831.406	99.524	P2
13	1,141,195.894	511,839.543	99.278	P3
409	1,141,191.323	511,817.422	99.328	P4
14	1,141,215.667	511,828.242	98.821	P5
15	1,141,211.345	511,854.595	98.817	P6
408	1,141,181.509	511,814.406	99.370	INF-2
406	1,141,181.975	511,841.654	99.552	INF-1

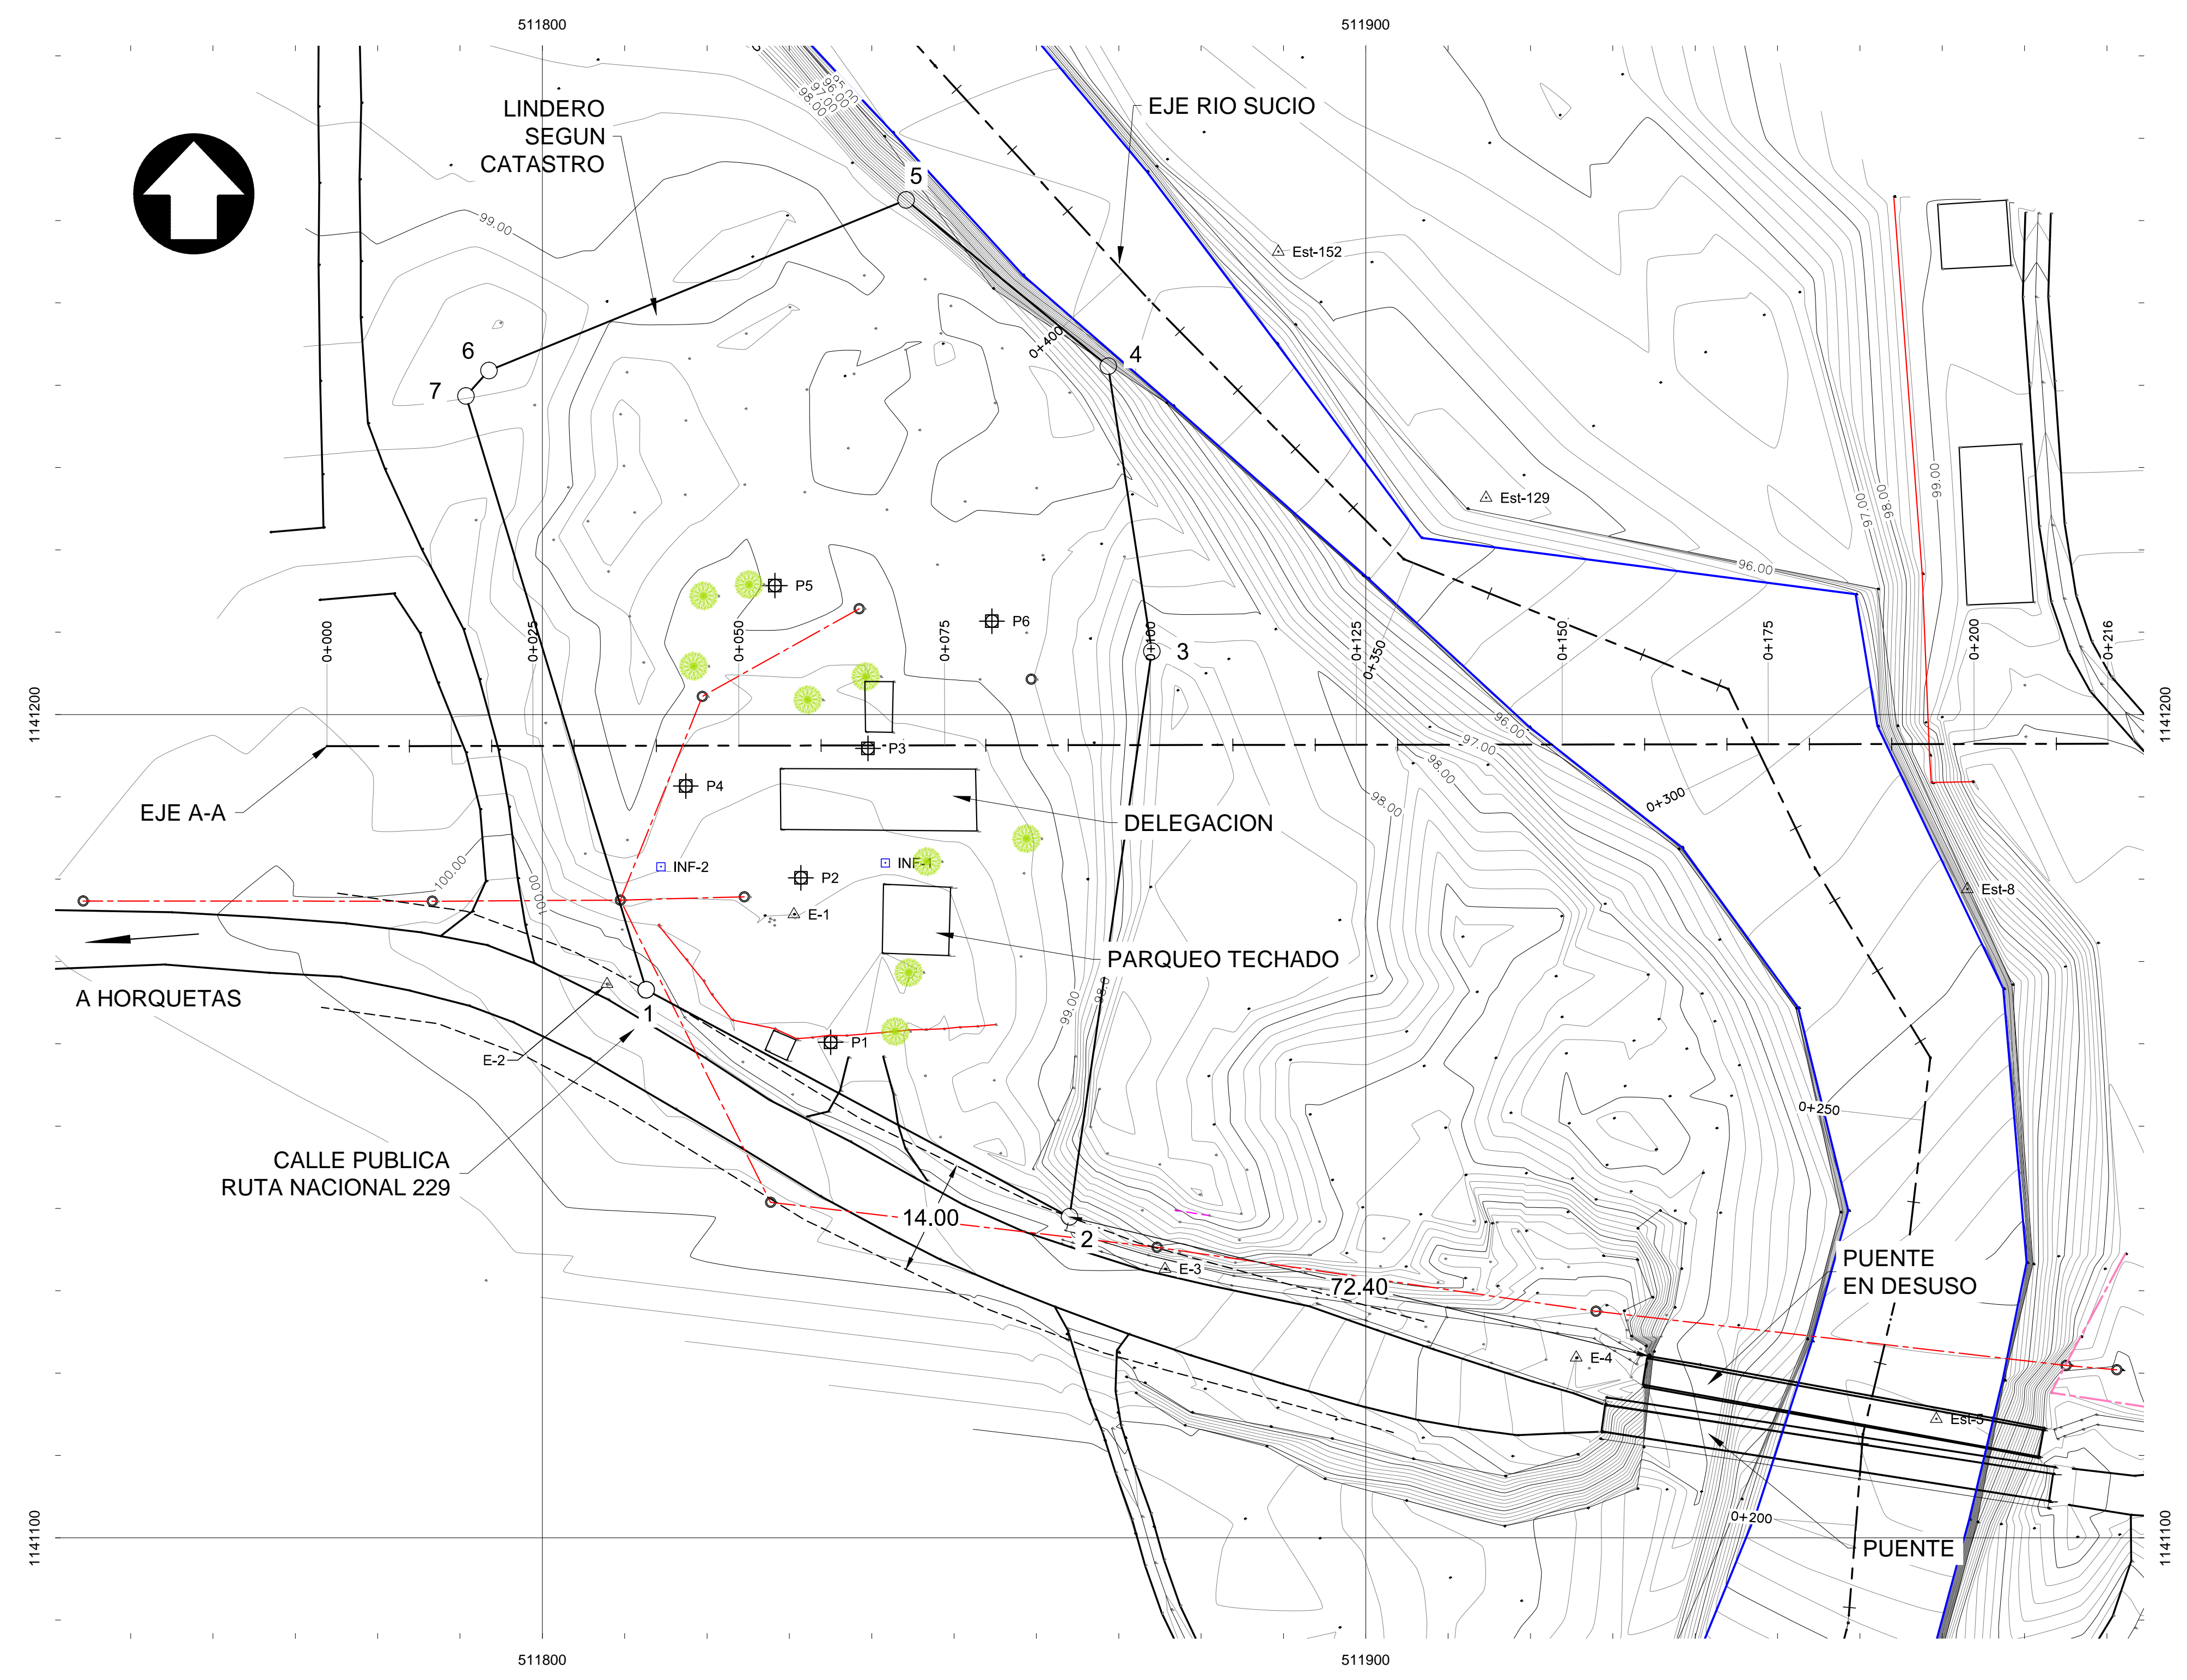

AREA DELEGACION POLICIAL DE RIO FRIO
ESCALA HORIZONTAL 1 : 500

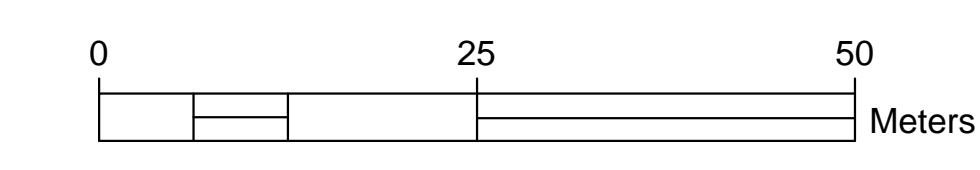

PLANOS DE REFERENCIA
APROBO
REVISO
DIBUJO
DESCRIPCION
FECHA